

Immeuble Lavey-Village

surface brute de plancher


1'746.25 m2

garage	407.29 m2
étage 0	389.66 m2
étage 1	380.17 m2
étage 2	288.89 m2
combles	280.24 m2


Surface nette des appartements

1'121.00 m2

				terrasse	balcon	
A	4.5 pces	106.00		24.00		130.00 m2
B	3.5 pces	98.00		8.33		107.00 m2
C	4.5 pces	100.00		6.67		107.00 m2
D	4.5 pces	106.00			17.50	124.00 m2
E	3.5 pces	86.00			6.00	92.00 m2
F	3.5 pces	91.00			4.00	95.00 m2
G	3.5 pces	96.00		11.33		108.00 m2
H	1 pces	36.00				36.00 m2
I	3.5 pces	84.00		7.00		91.00 m2
J	4.5 pces	96.00			7.00	103.00 m2
K	5.5 pces	122.00			6.00	128.00 m2

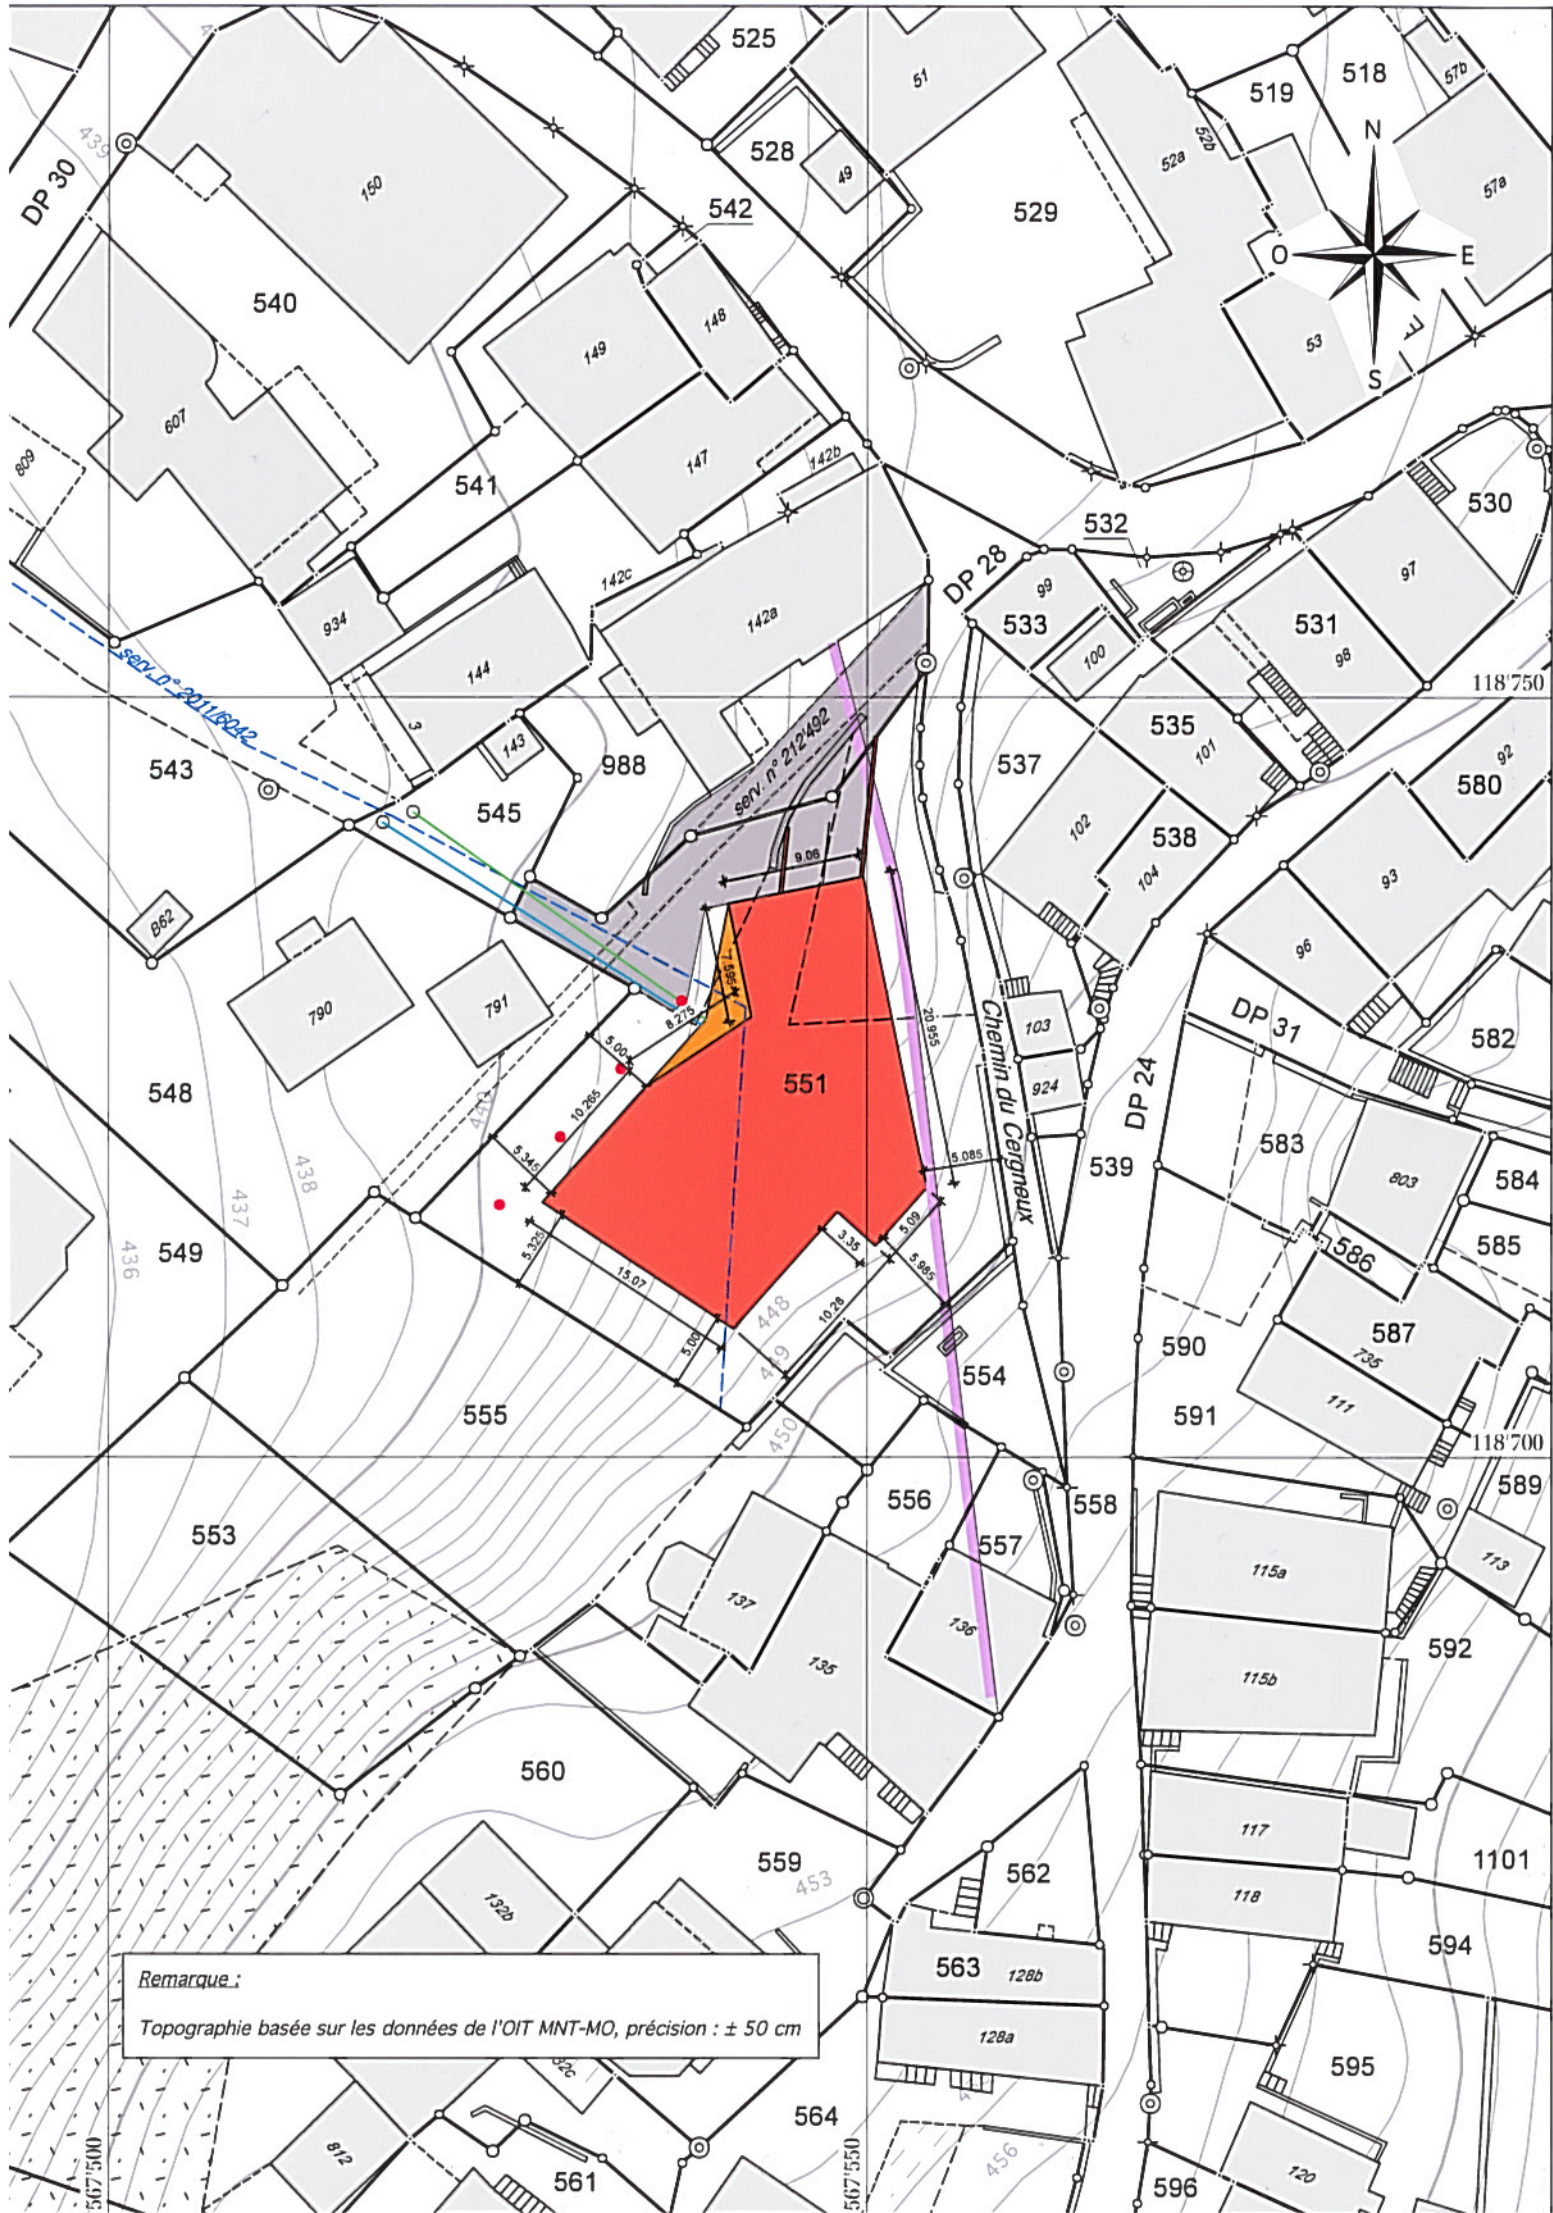

Remarque:
Topographie basée sur les données de l'OIT MNT-MO, précision: ± 50 cm

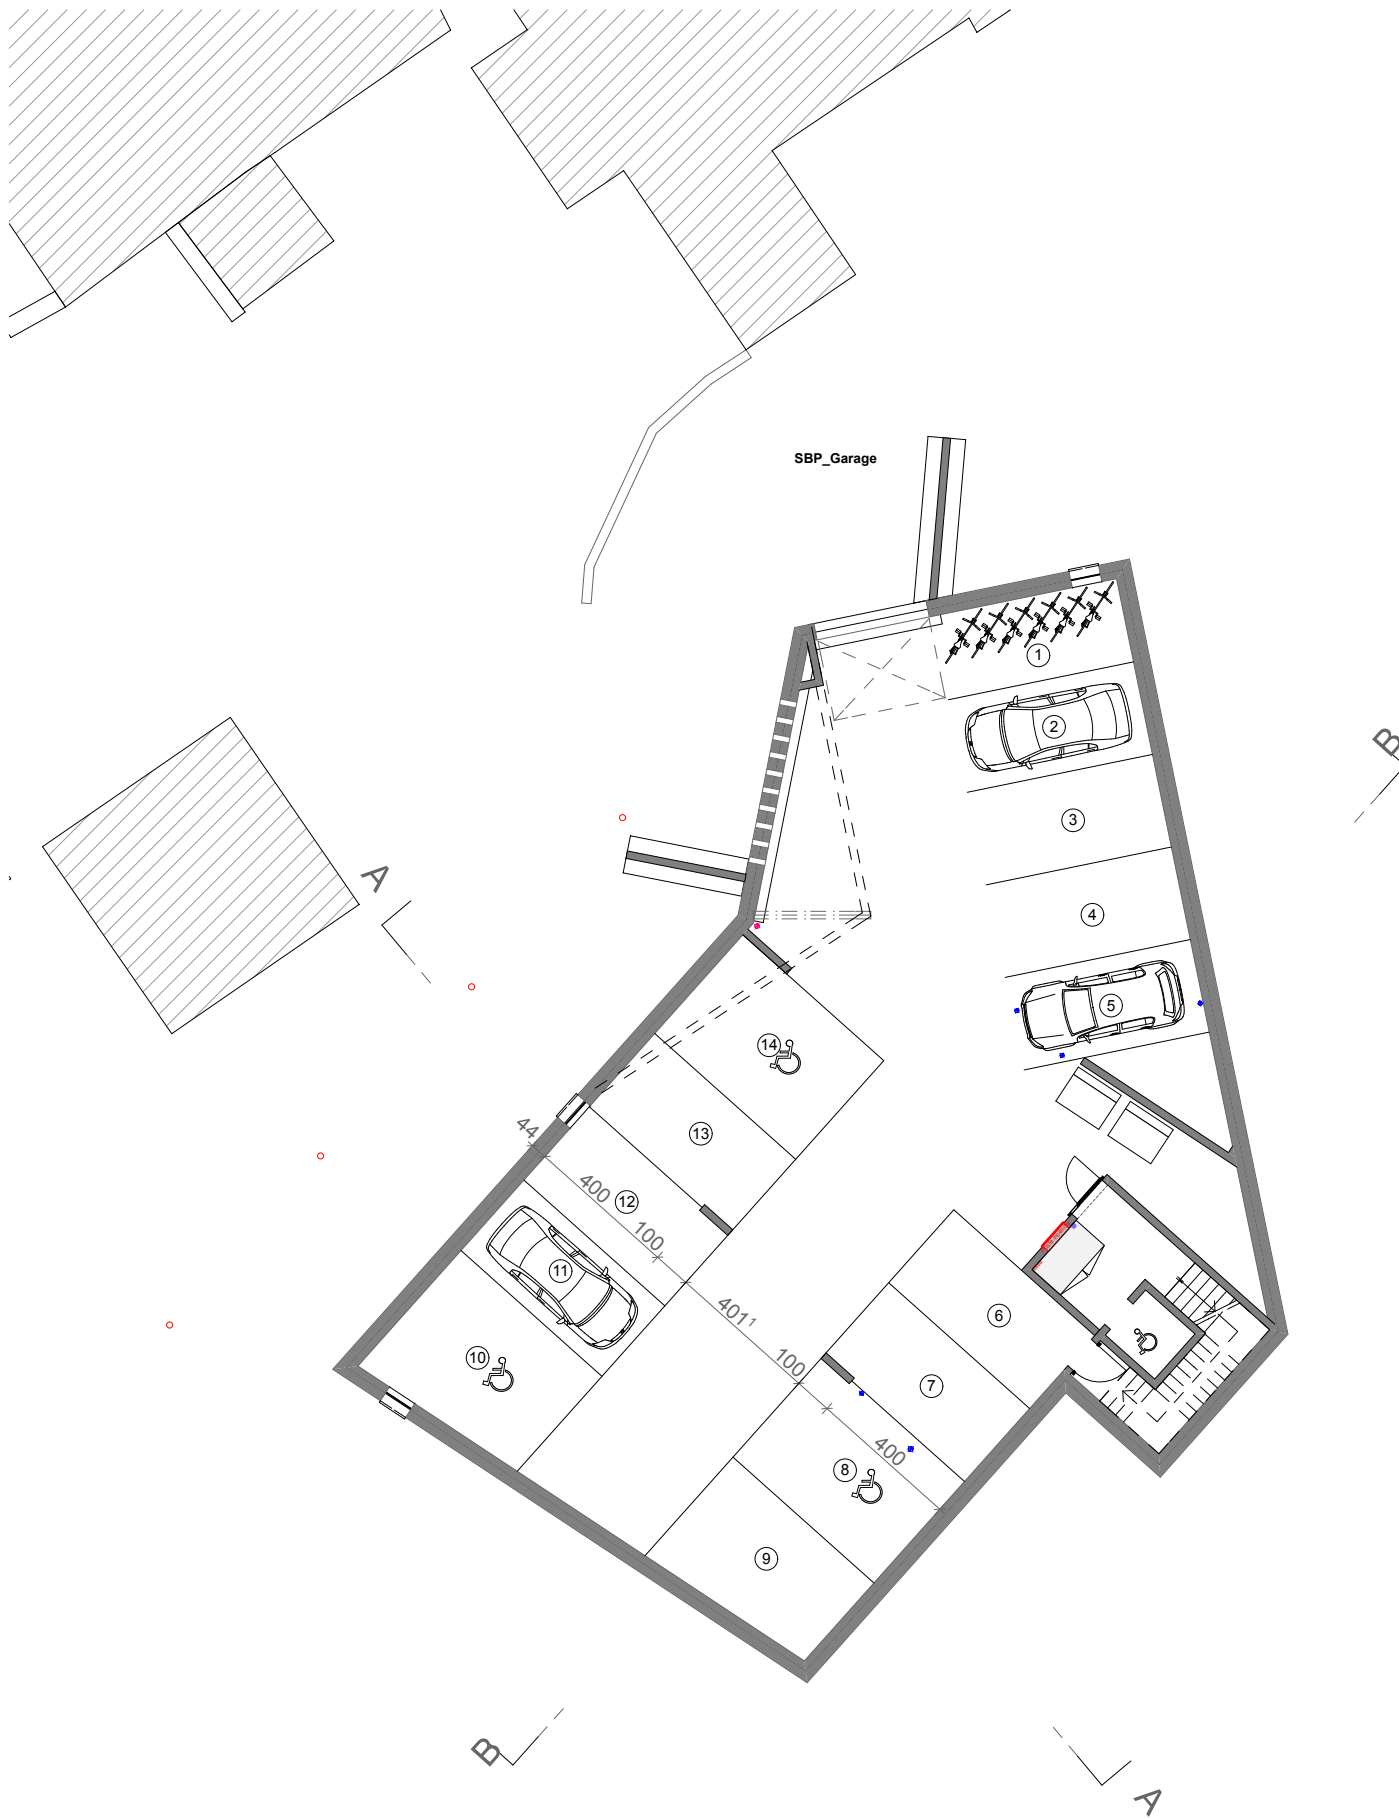


	10	Garage Immeuble - Lavey-Village	PLAN N°	102
	PROJET			1:200
				23.04.14





	10	Etage 0. Immeuble - Lavey-Village	PLAN N°
	PROJET		103
			1:200
			23.04.14







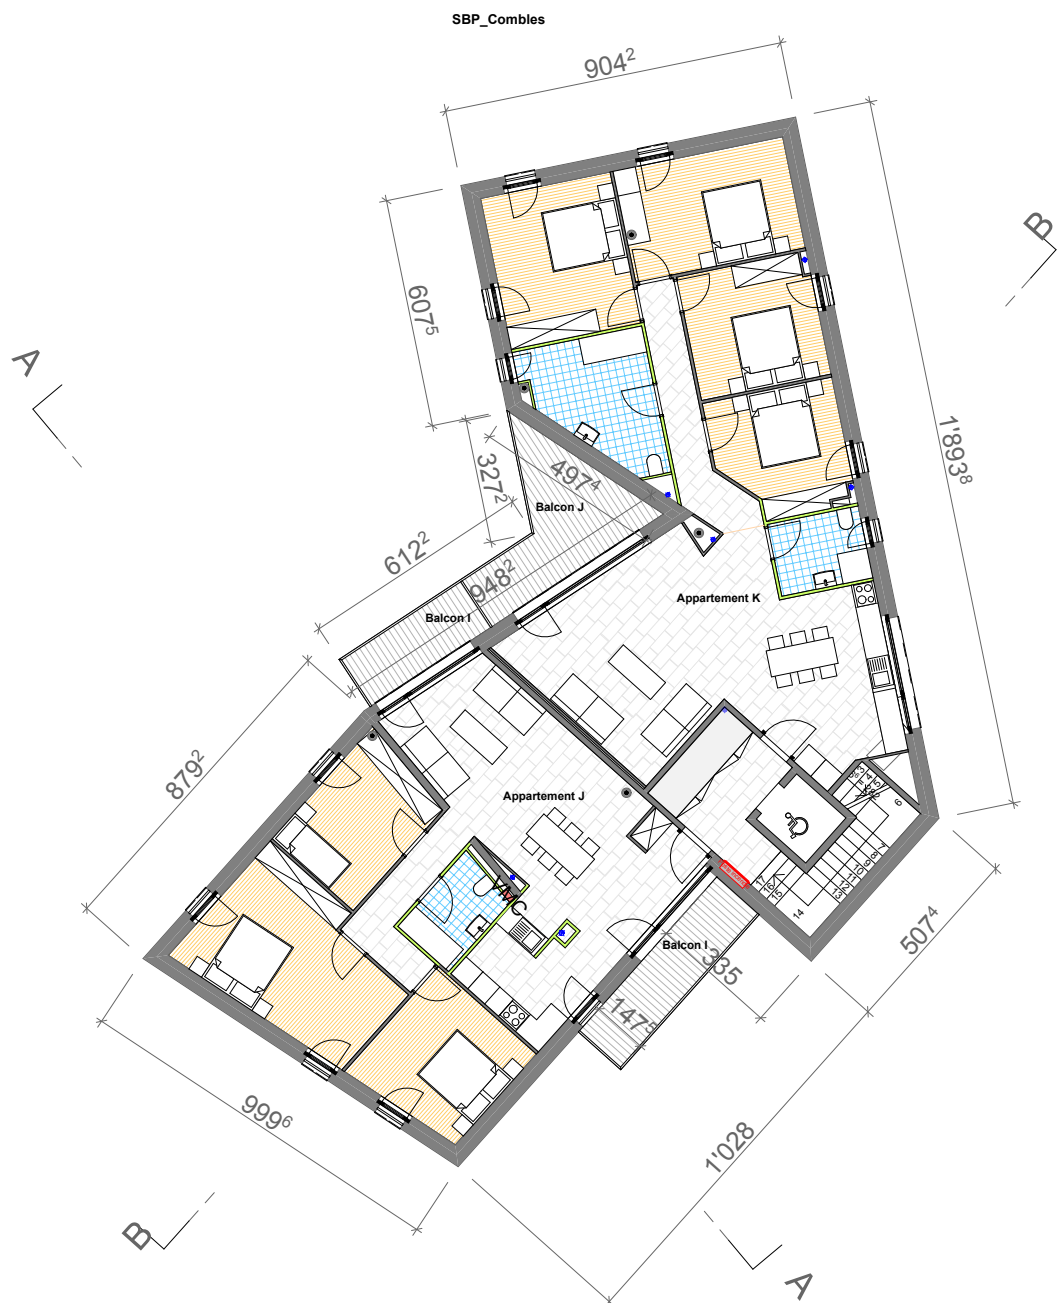

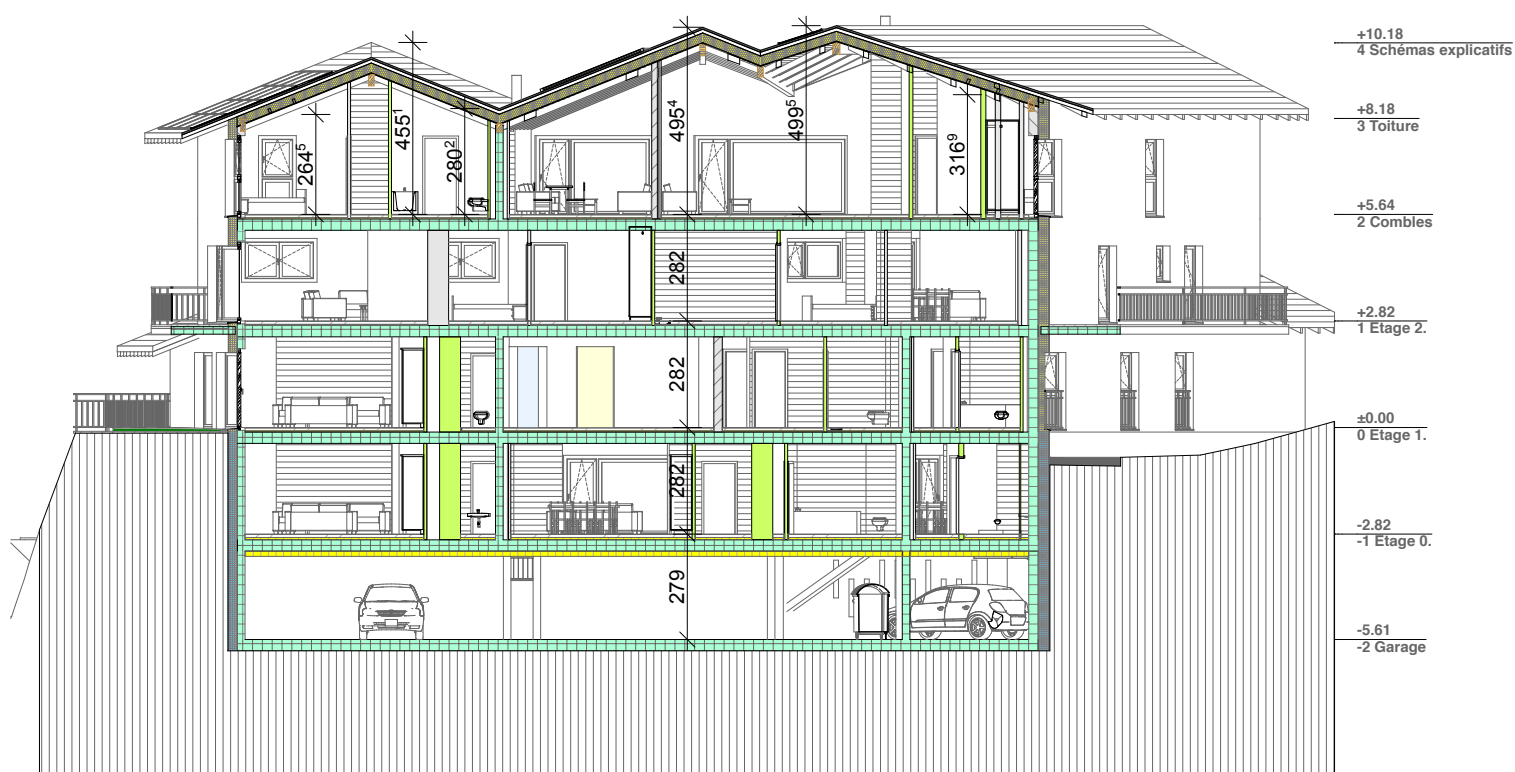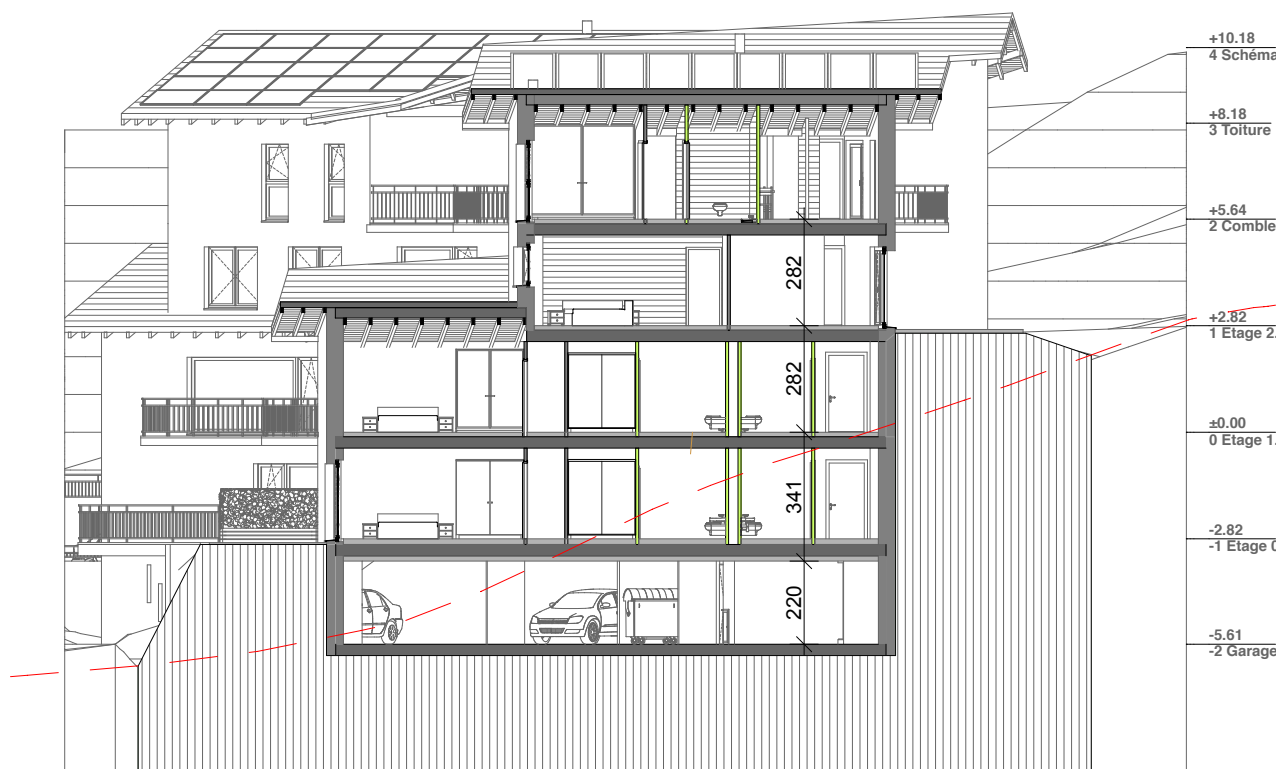



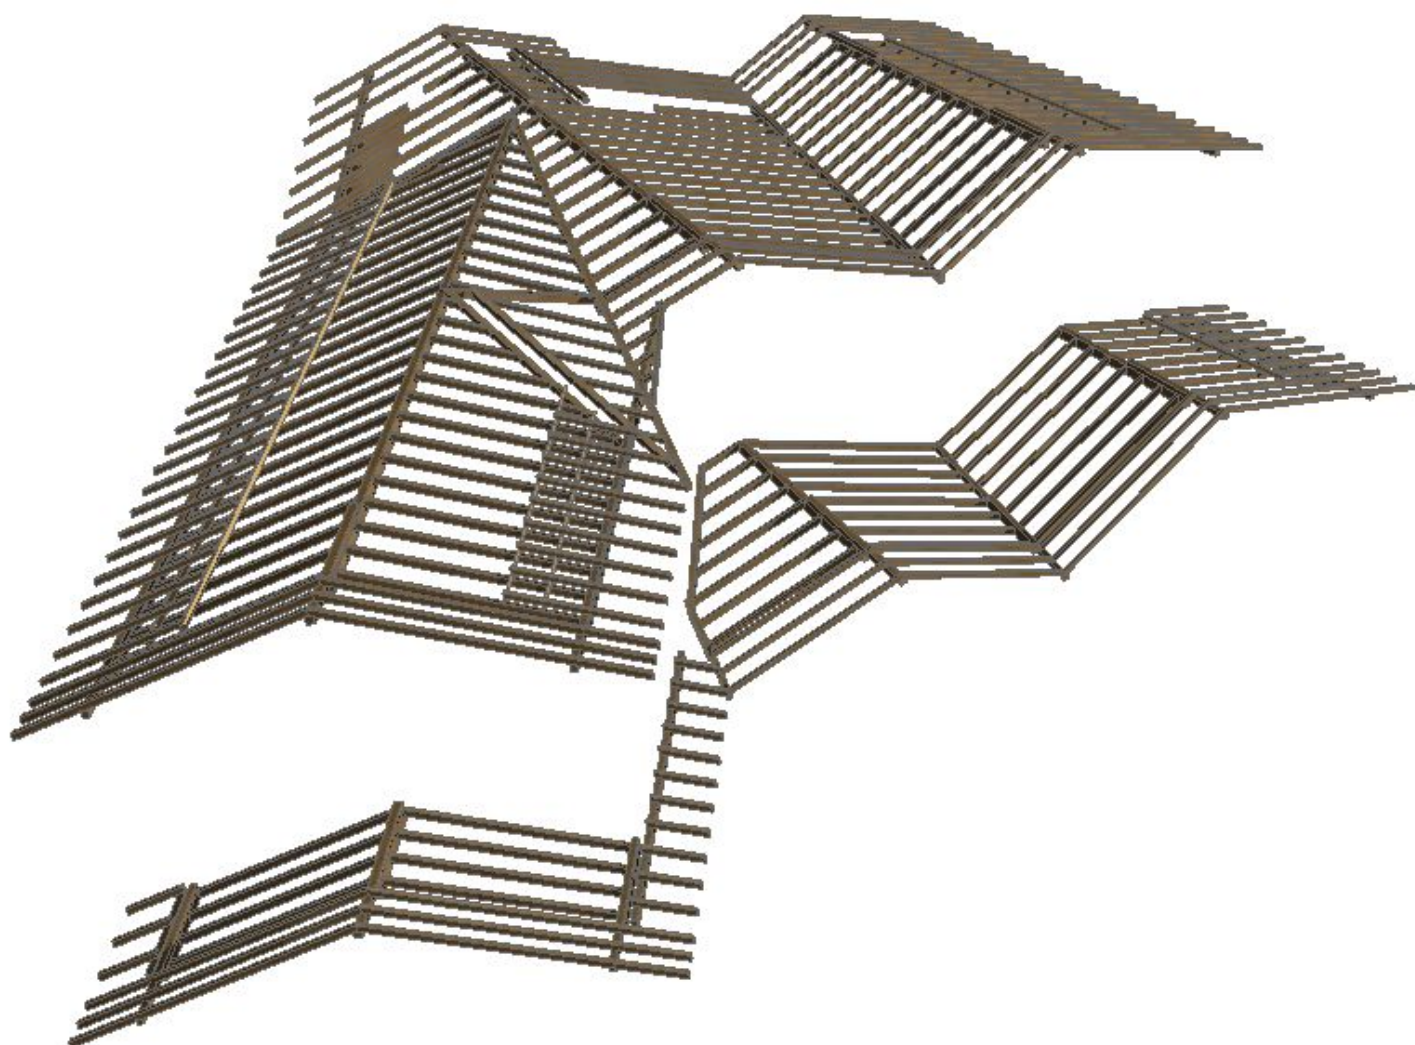


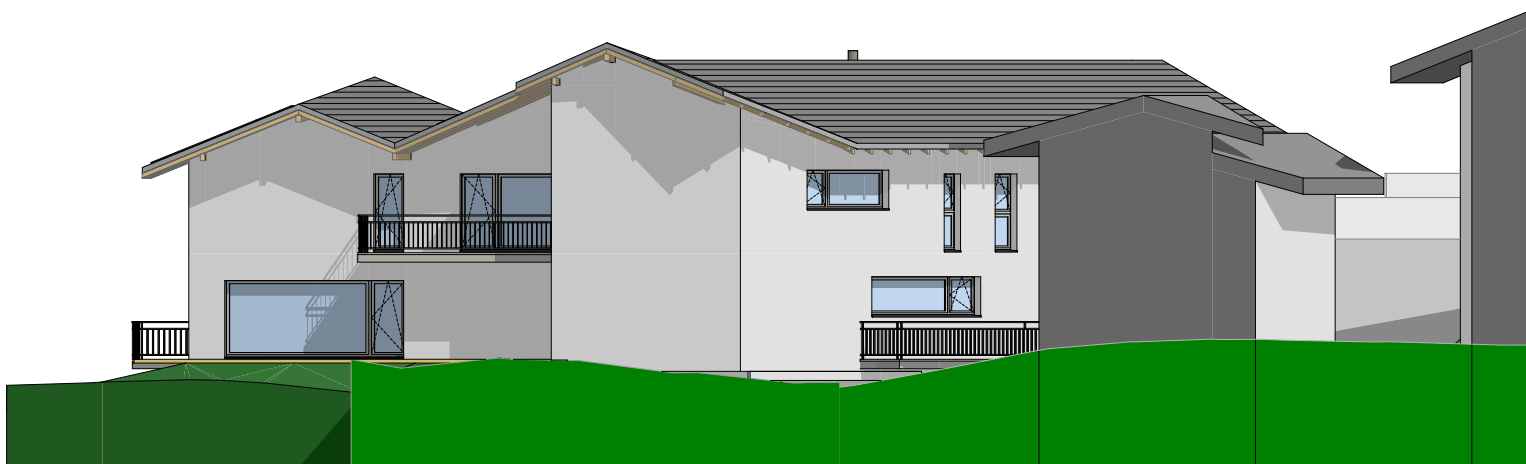

SE



Ouest

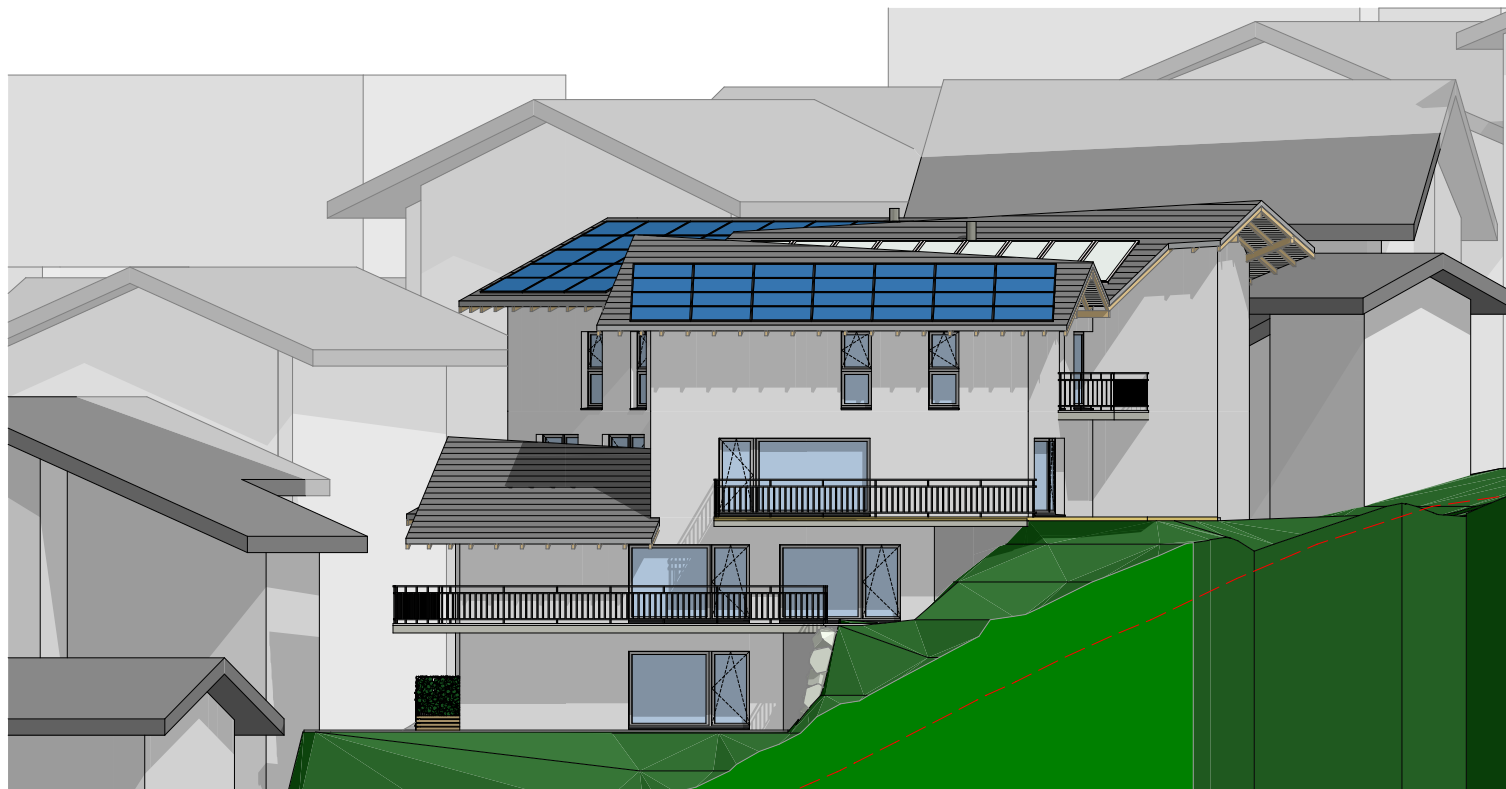

Sud



Nord